

Confine recintato

Altra Proprieta


A

Confine recintato

1

1

11

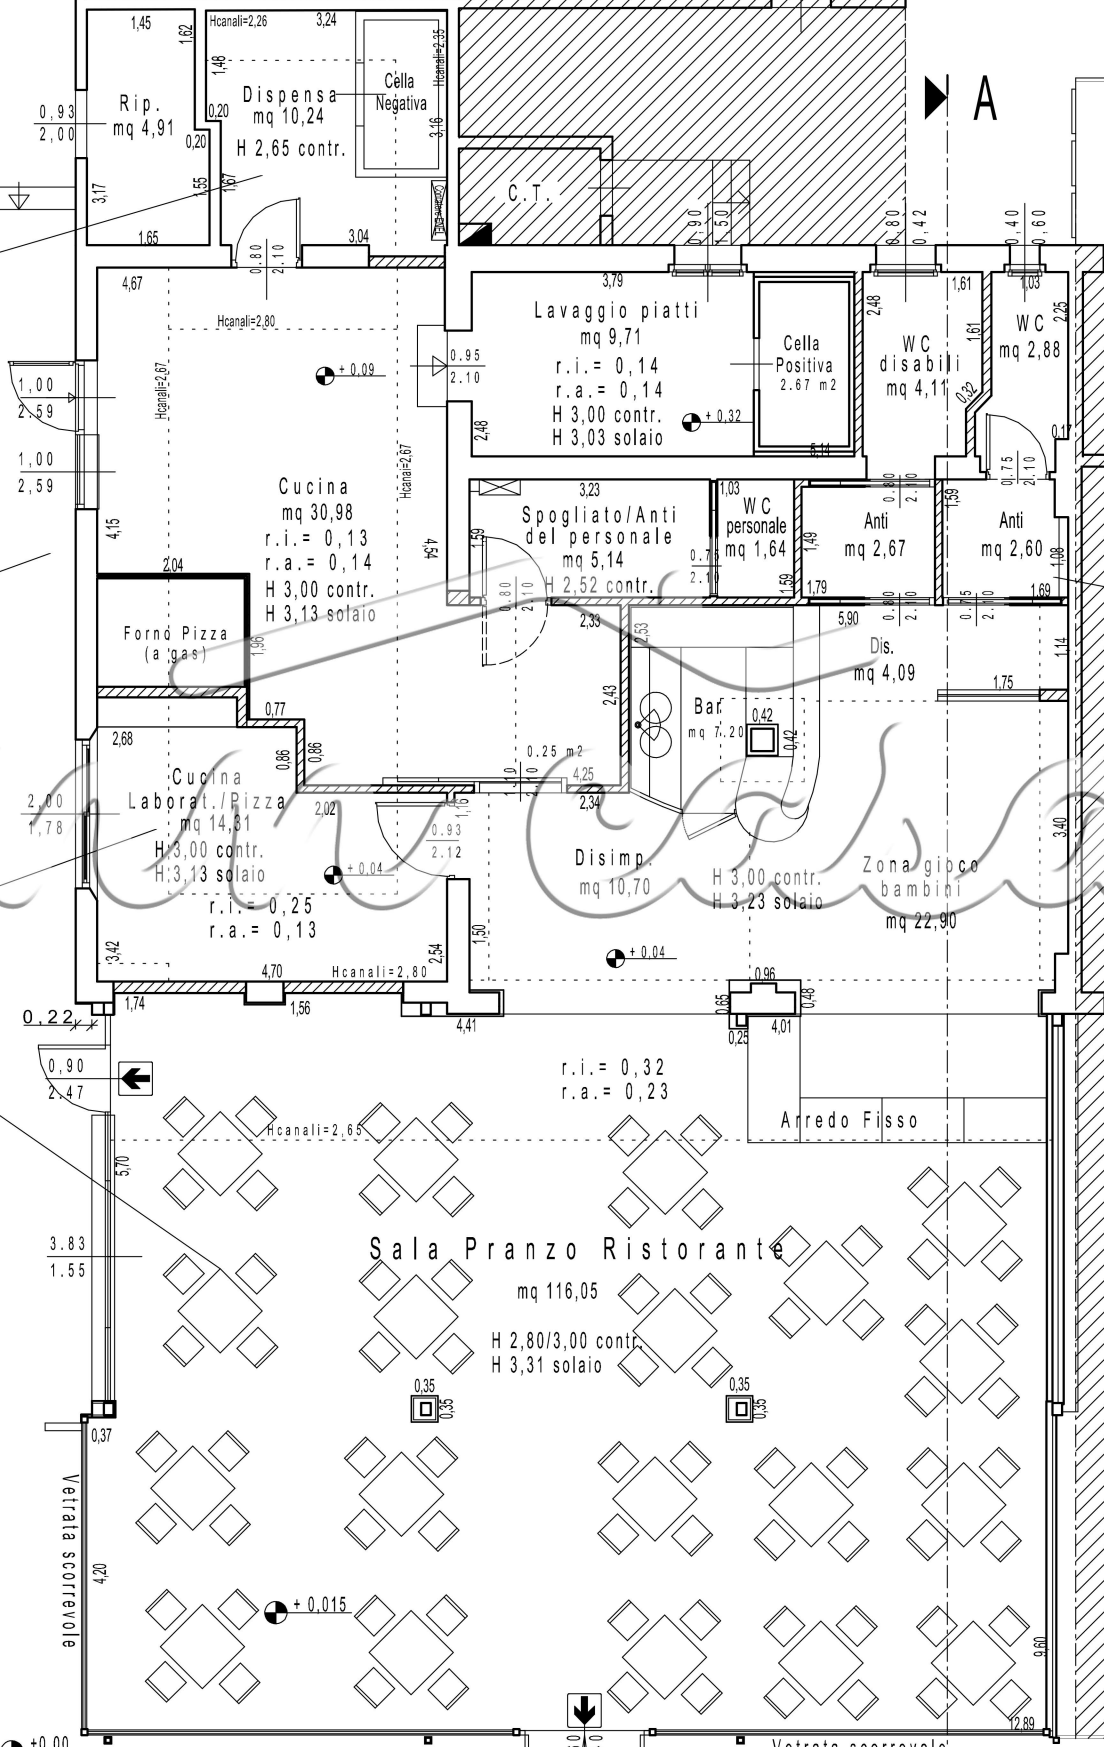

Rip. mq 4,91
 Dispensa mq 10,24
 H 2,65 contr.

Lavaggio piatti mq 9,71
 r.i. = 0,14
 r.a. = 0,14
 H 3,00 contr.
 H 3,03 solaio

Cucina mq 30,98
 r.i. = 0,13
 r.a. = 0,14
 H 3,00 contr.
 H 3,13 solaio

Spogliato/Anti del personale mq 5,14
 H 2,52 contr.

Forno Pizza (a gas)

Cucina Laborat./Pizza mq 14,81
 H 3,00 contr.
 H 3,13 solaio
 r.i. = 0,25
 r.a. = 0,13

Bar mq 7,20

Disimp. mq 10,70
 H 3,00 contr.
 H 3,23 solaio

Dis. mq 4,09

Zona gioco bambini mq 22,90

Sala Pranzo Ristorante mq 116,05
 H 2,80/3,00 contr.
 H 3,31 solaio

Arredo Fisso

Vetrata scorrevole

Vetrata scorrevole

Confine catastale

+0.00

2.40

+0.015

r.i. = 0,32
r.a. = 0,23

+0.04

+0.32

+0.09

1.00
2.59

0.90
2.47

0.22

3.83
1.55

4.20

0.37

+0.00

0.93
2.00

3.17

4.67

4.15

2.04

2.68

3.42








































































































































































































































































